


ALDRC HEAD GATE FINISHED VIEW

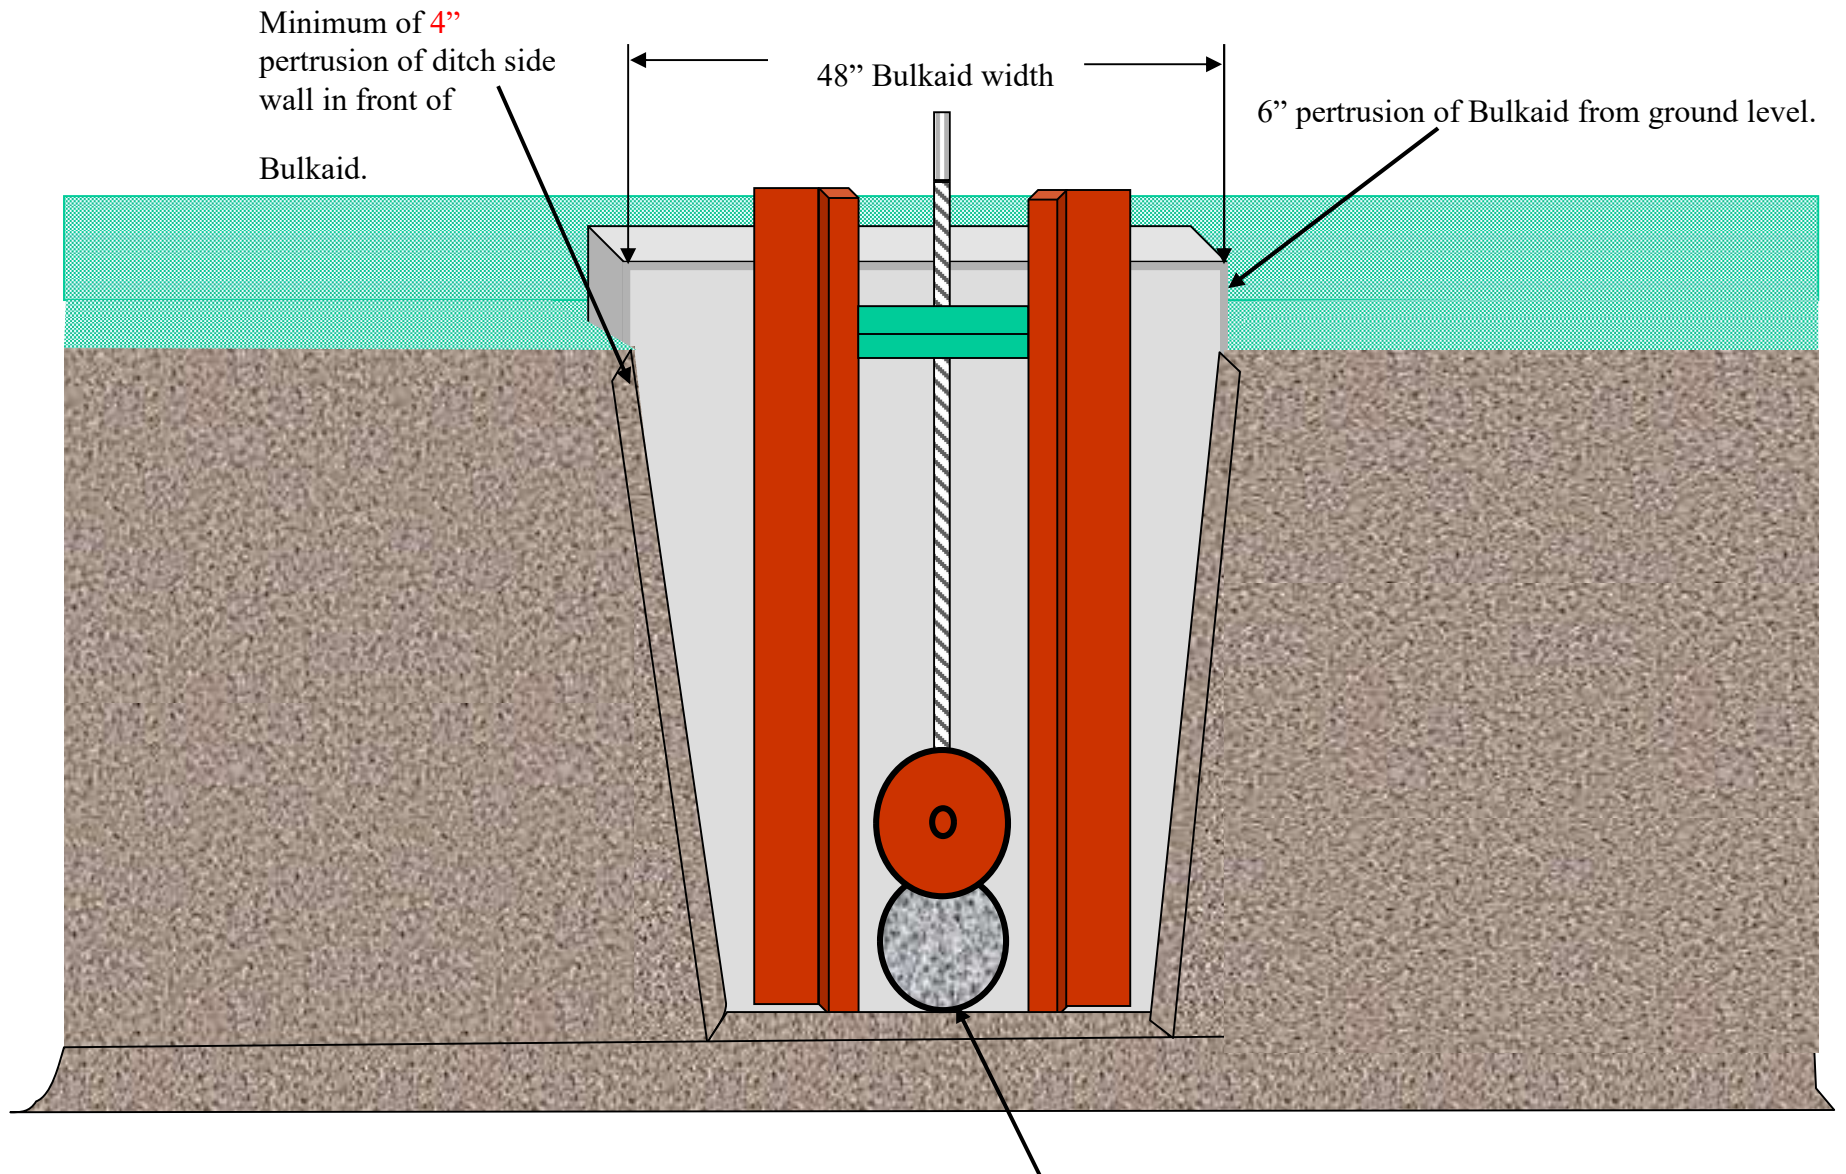


8/20/2021


Bottom of Culvert level with Ditch floor.

1 of 4


ALDRC HEAD GATE CUTAWAY VIEW LOOKING DOWNSTREAM

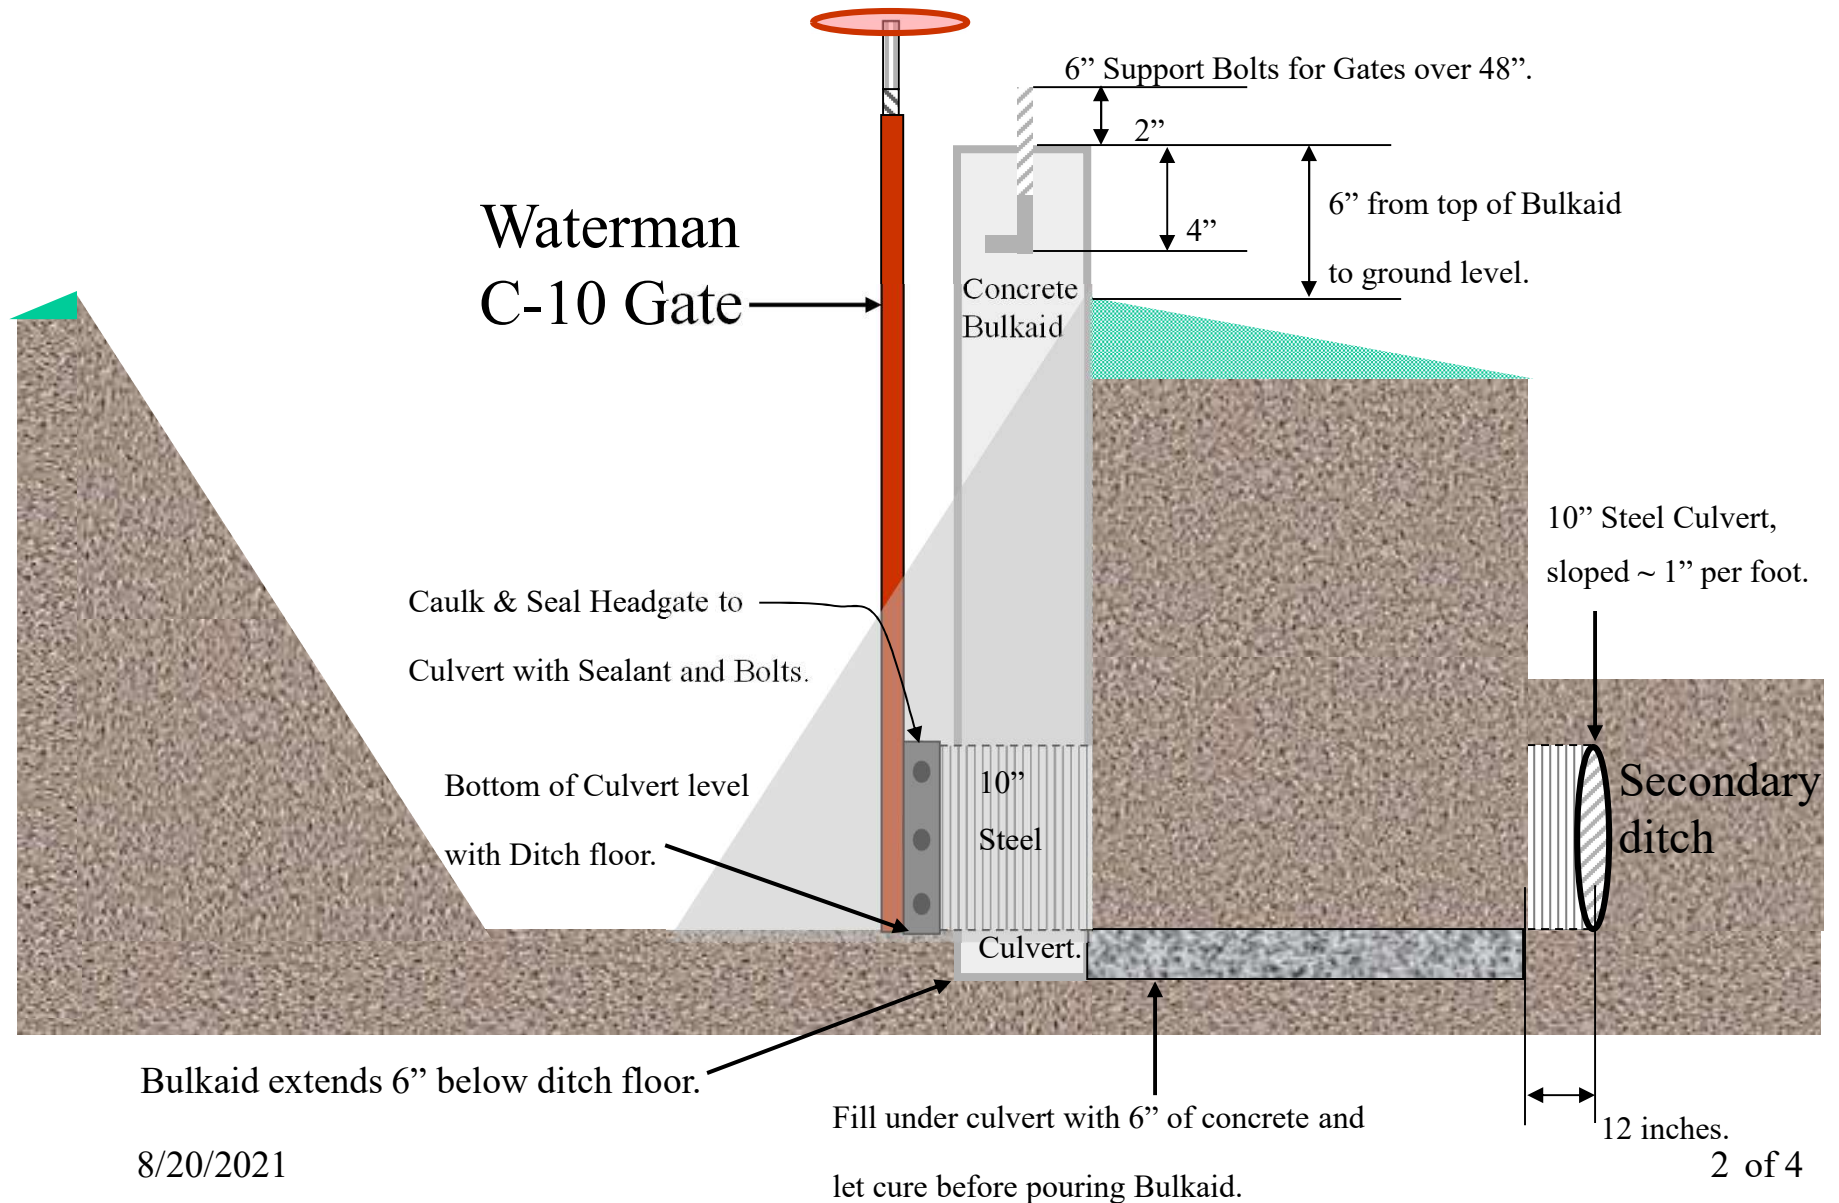

ALDRC HEAD GATE BULKHEAD SPECIFICATIONS VIEW

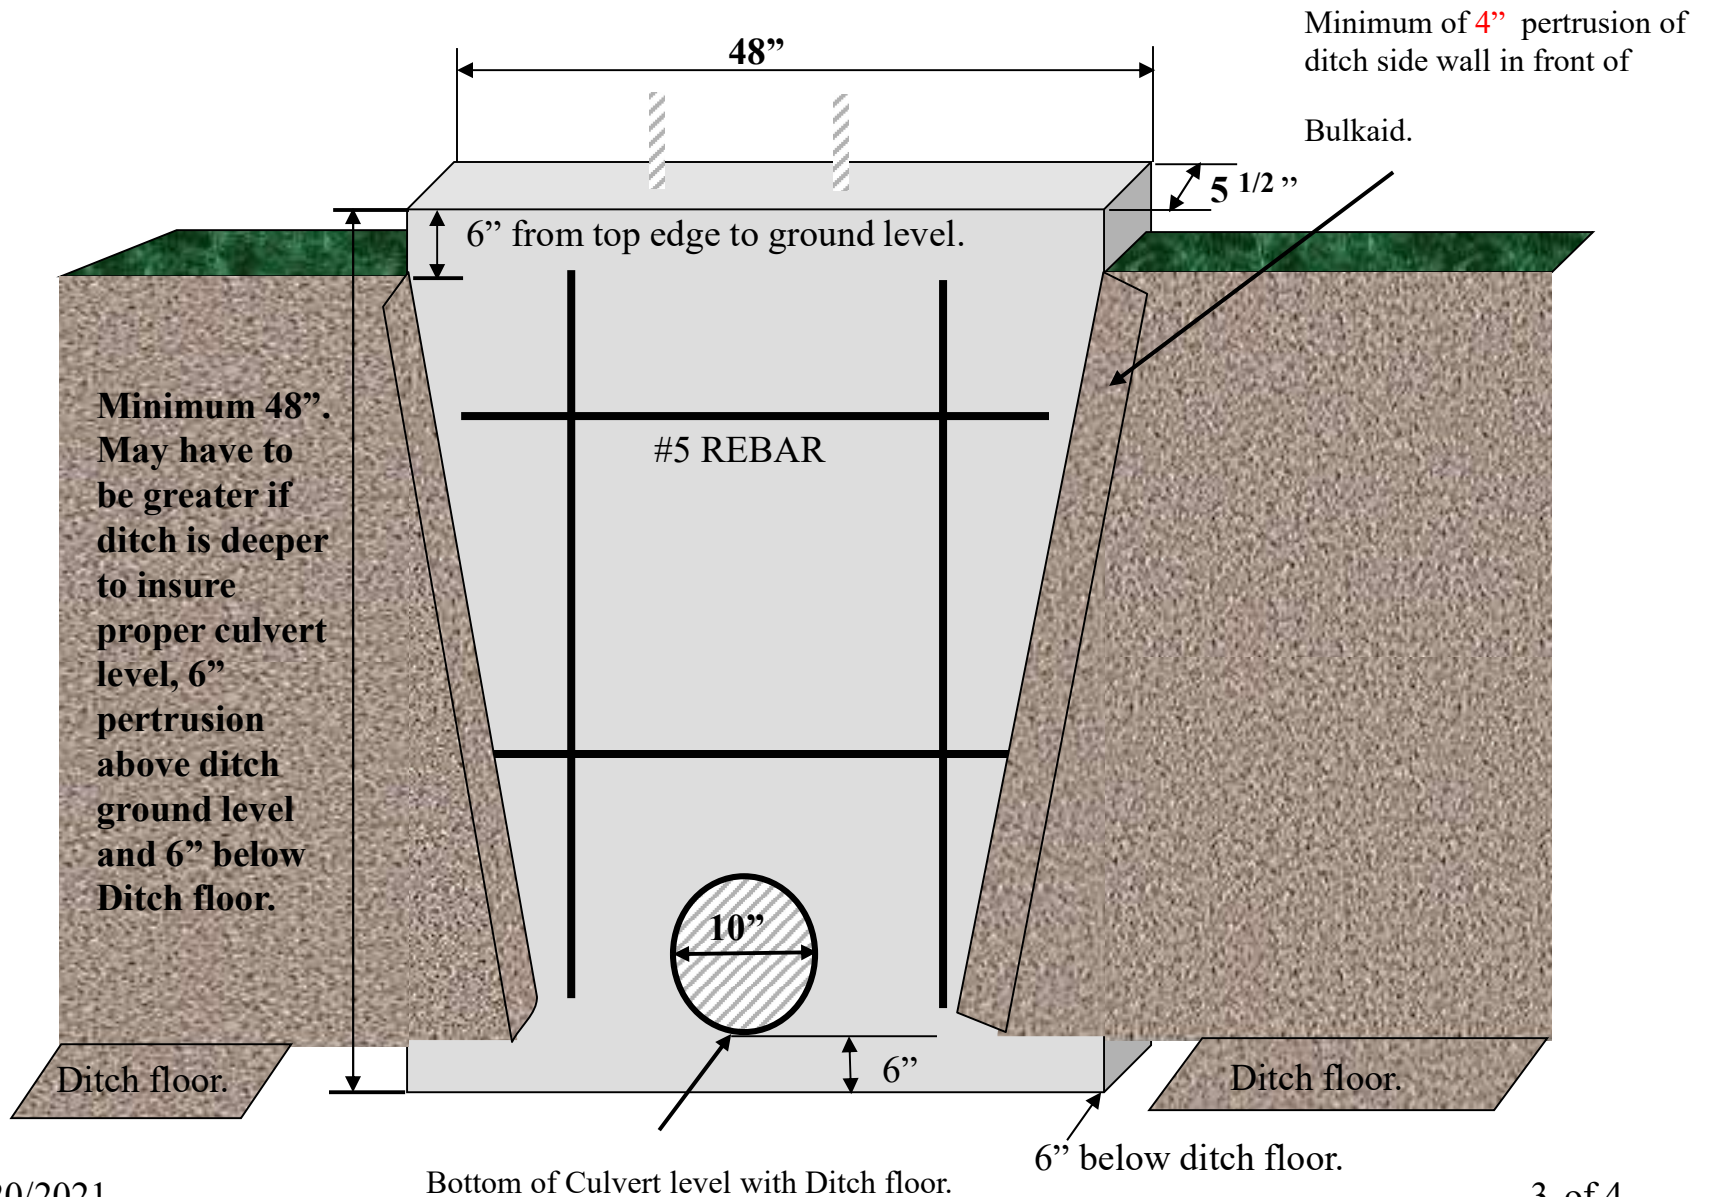

ALDRC HEAD GATE DITCH DIGGING SPECIFICATIONS

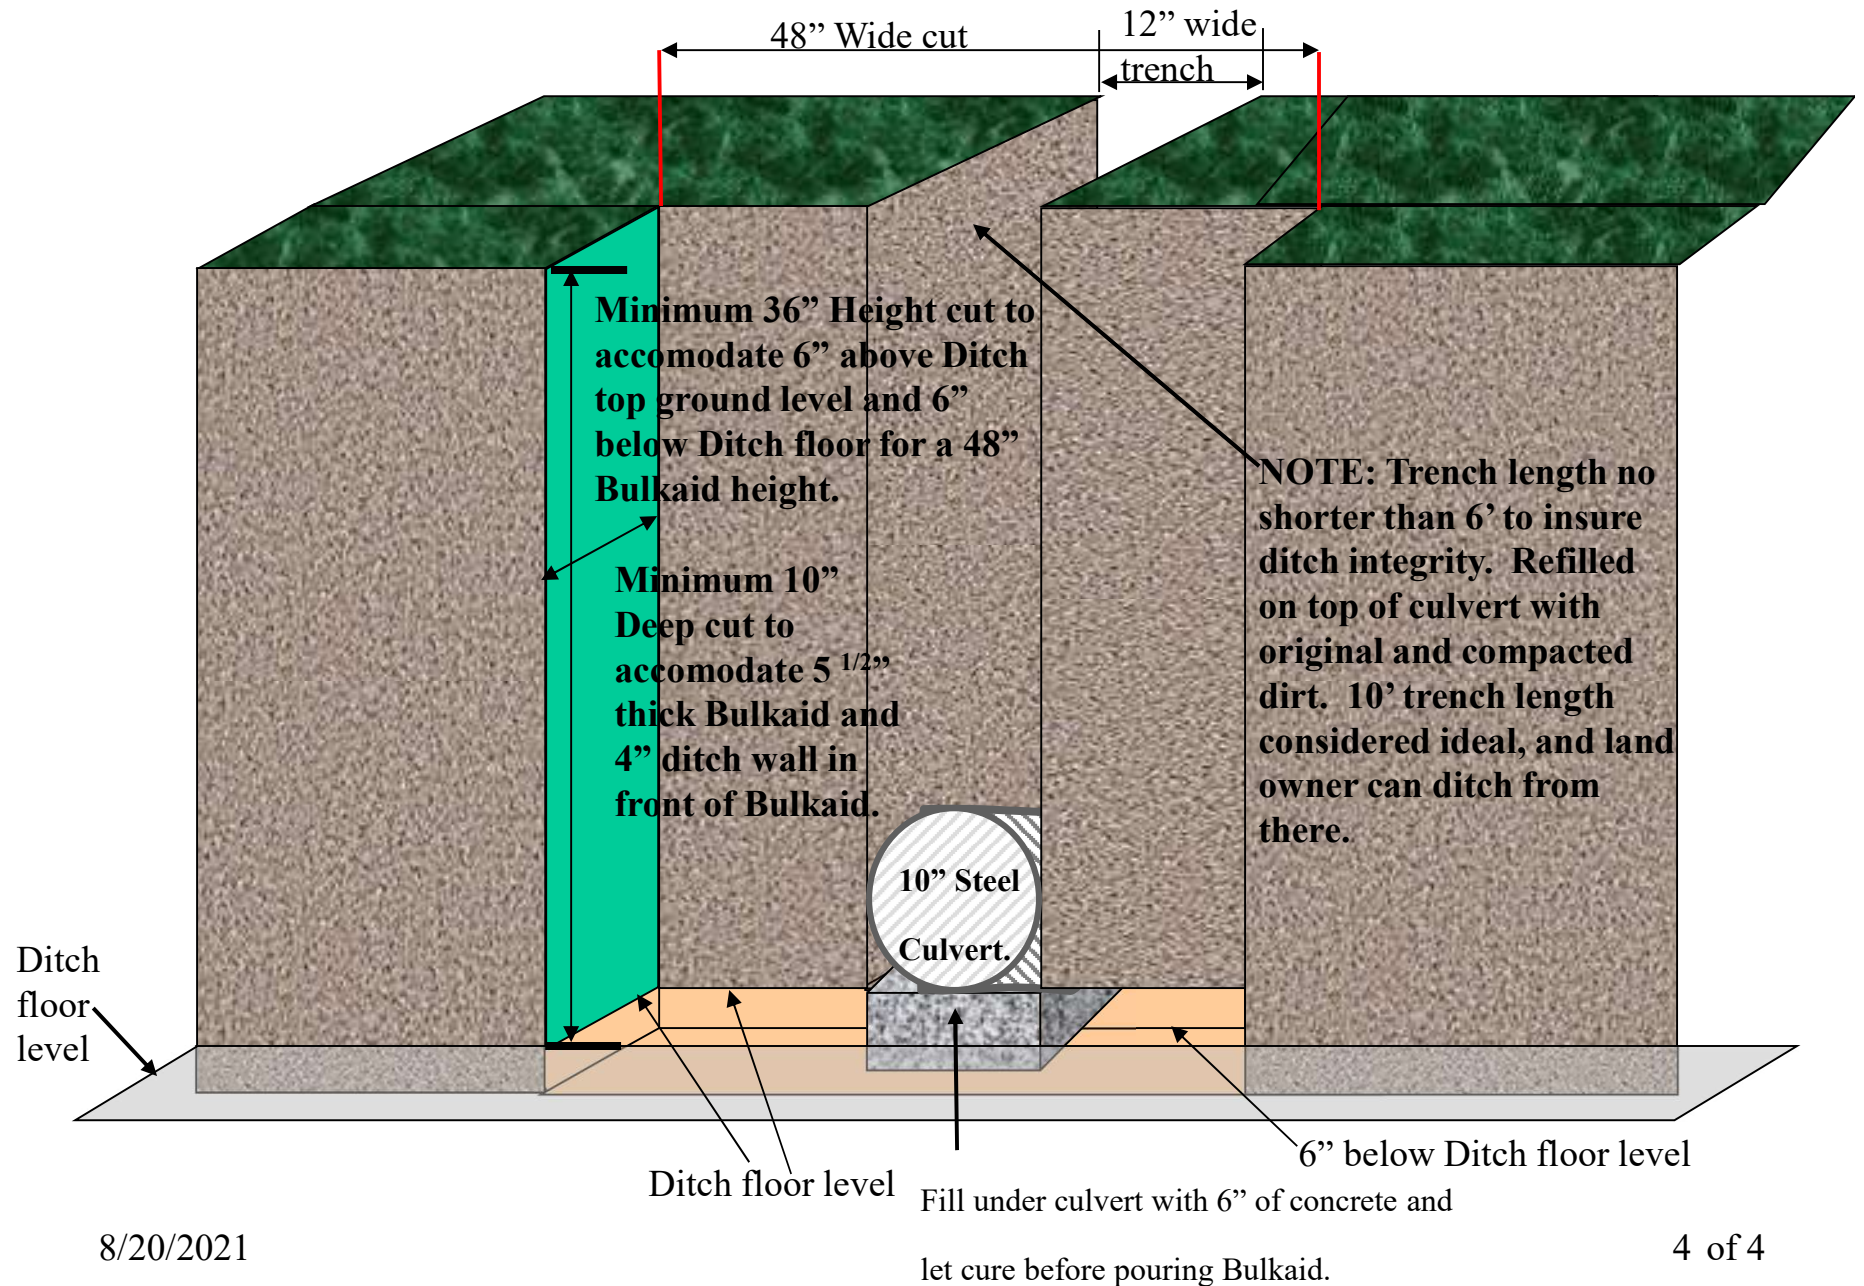

8/20/2021

4 of 4